


WHIDBEY COTTAGES COND O

97012139

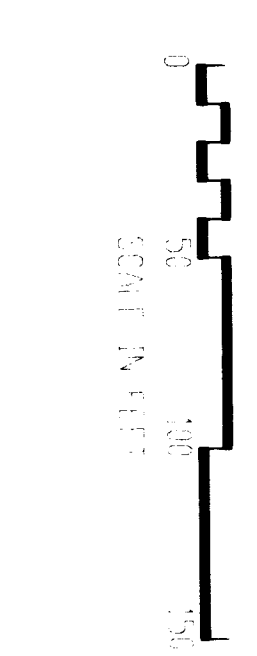


97012139

WHIDBEY COTTAGES CONDO

2063

3275715

WHIDBEY COTTAGES CONDOMINIUM
ISLAND COUNTY PARCEL NO. R13334.040-4930

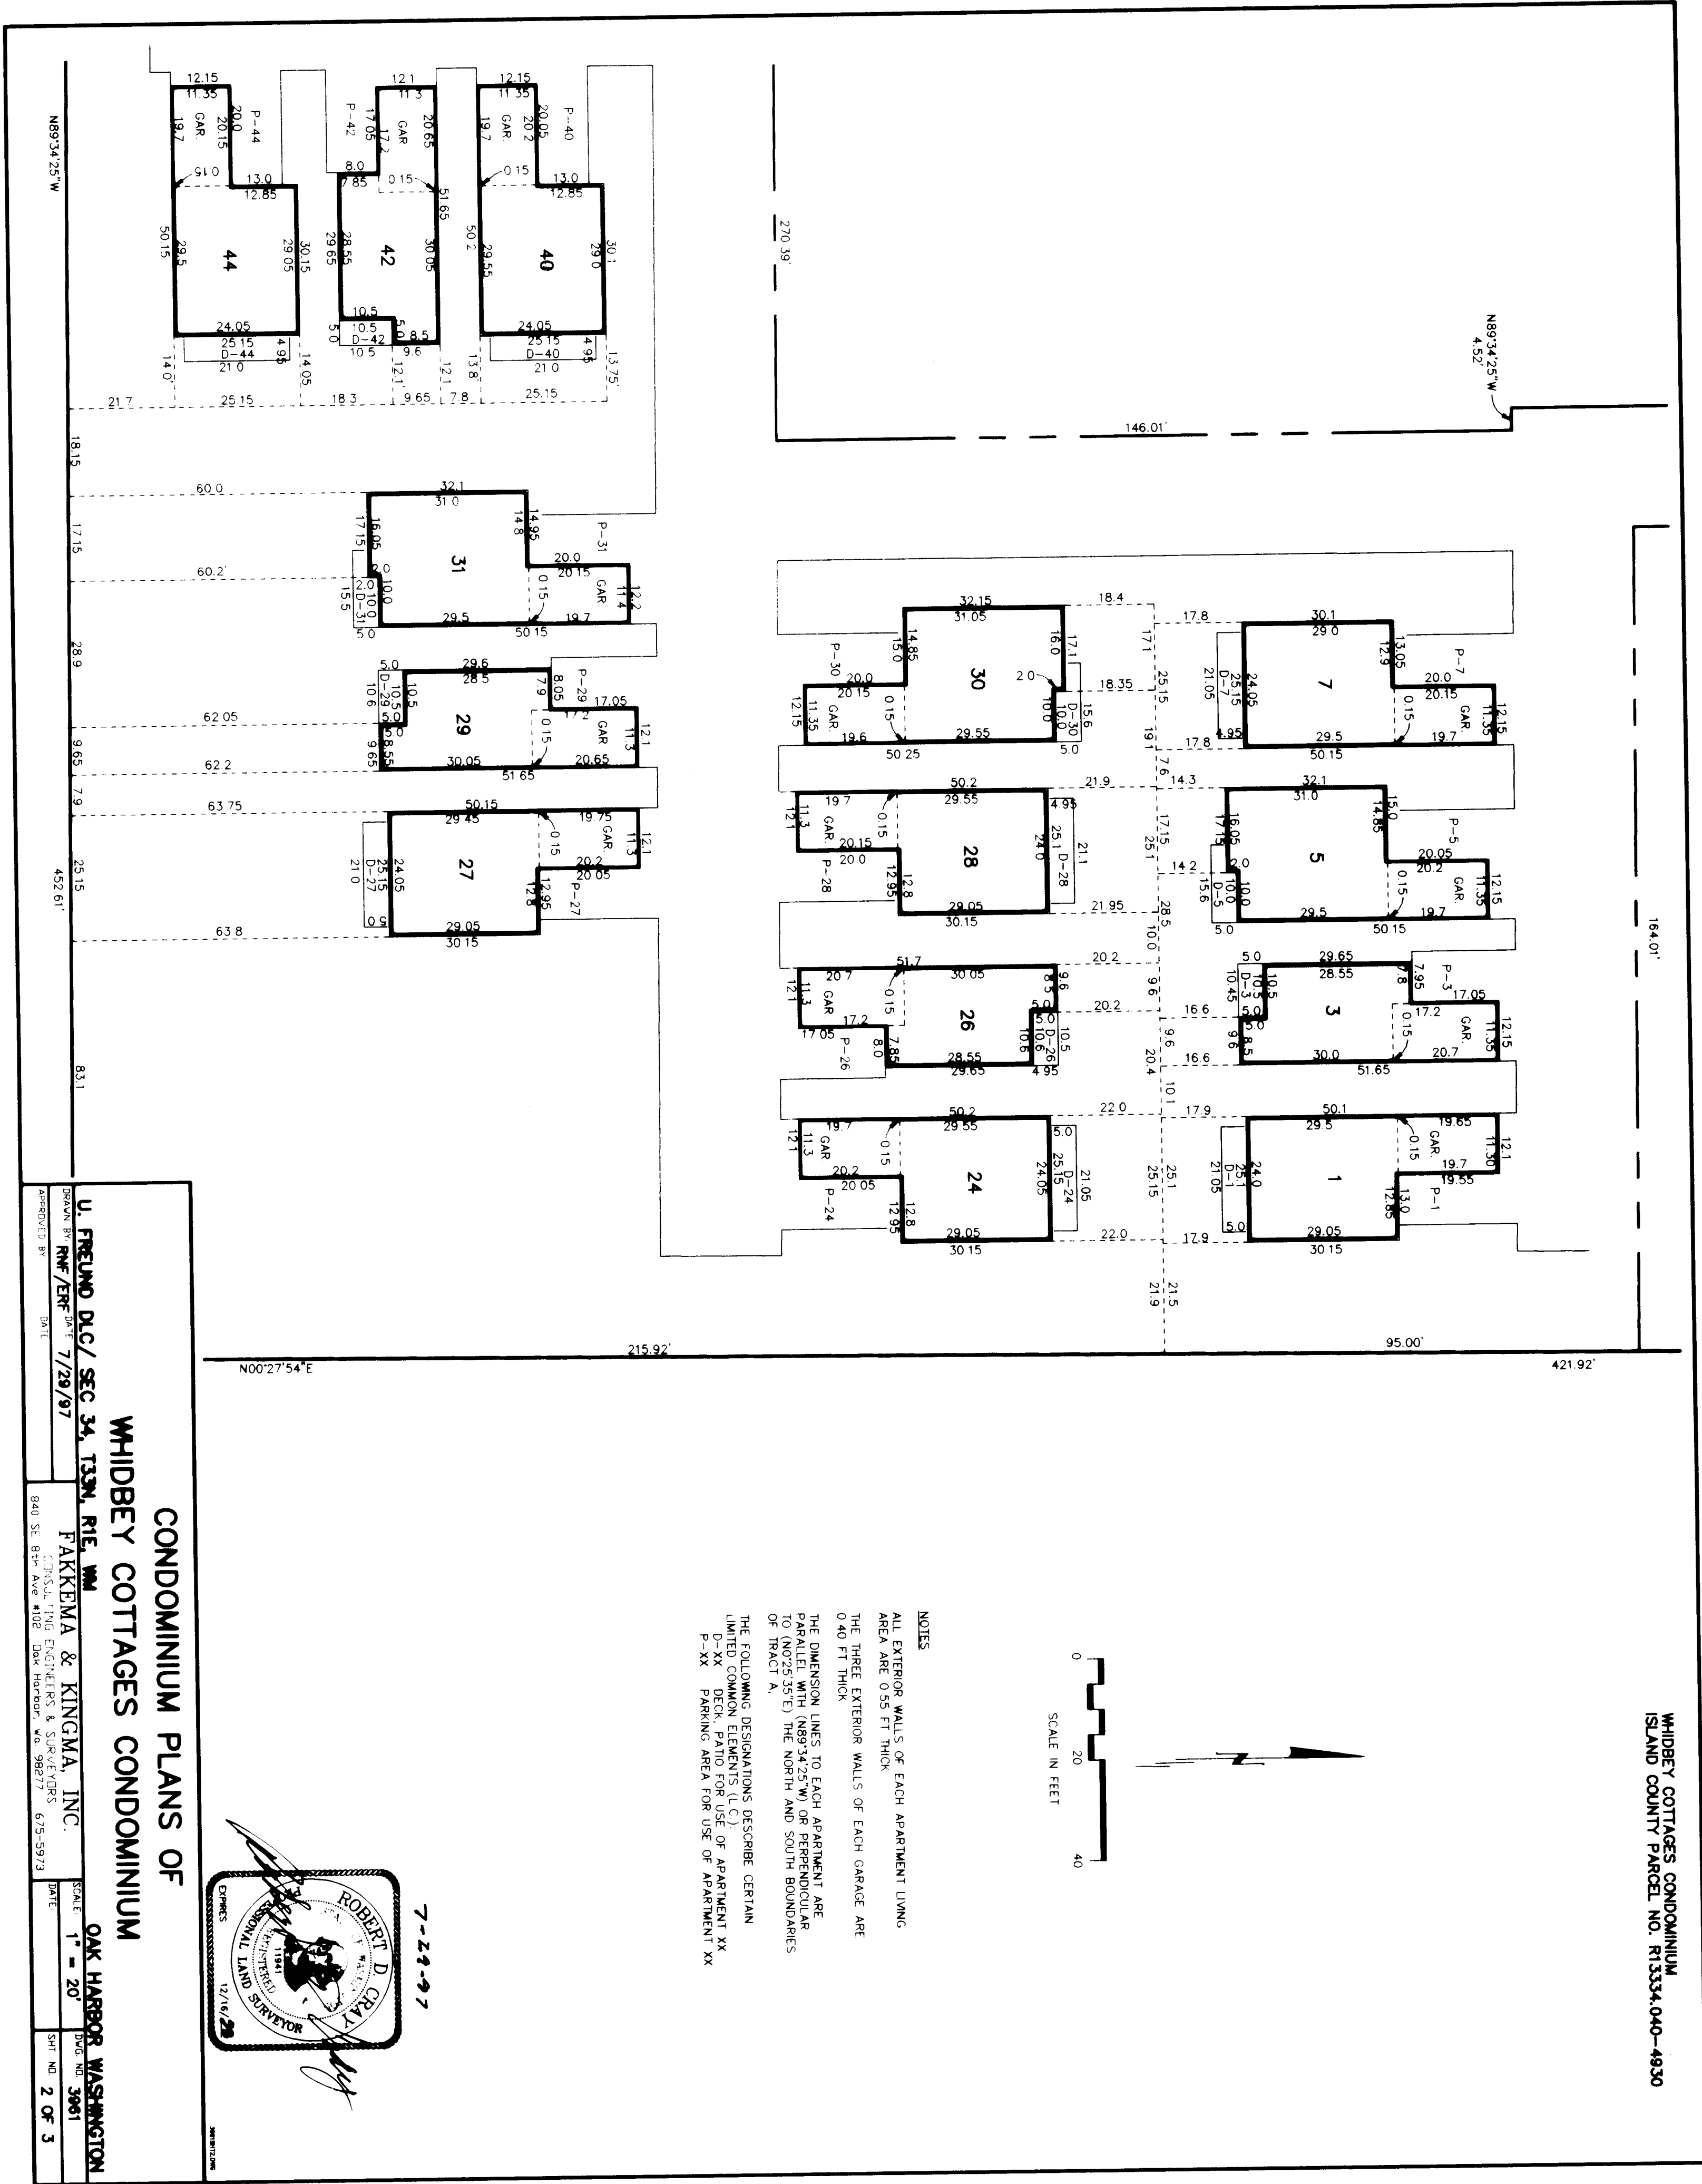

NOTES
ALL EXTERIOR WALLS OF EACH APARTMENT LIVING AREA ARE 0.55 FT THICK
THE THREE EXTERIOR WALLS OF EACH GARAGE ARE 0.40 FT THICK
THE DIMENSION LINES TO EACH APARTMENT ARE PARALLEL WITH (N89°34'25"W) OR PERPENDICULAR TO (N02°25'35"E) THE NORTH AND SOUTH BOUNDARIES OF TRACT A.
THE FOLLOWING DESIGNATIONS DESCRIBE CERTAIN LIMITED COMMON ELEMENTS (L.C.E.)
P-XX DECK, PATIO FOR USE OF APARTMENT XX
P-XX PARKING AREA FOR USE OF APARTMENT XX



CONDOMINIUM PLANS OF
WHIDBEY COTTAGES CONDOMINIUM

U. FREUND D.C./ SEC 34, T33N, R1E, WM

DRAWN BY: RNF/ERT DATE: 7/29/97

FAKEMIA & KINGMA, INC.
CONSULTING ENGINEERS & SURVEYORS
840 SE 8th Ave #102 Oak Harbor, WA 98277 675-5973

SCALE: 1" = 20' DATE: 12/16/23 SHEET NO. 2 OF 3




97012139

WHIDBEY COTTAGES CONDO

363

3275715

WHIDBEY COTTAGES CONDOMINIUM
ISLAND COUNTY PARCEL NO. R13334-040-4930

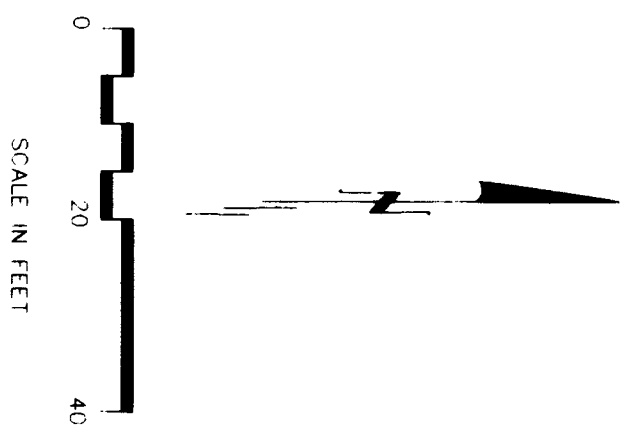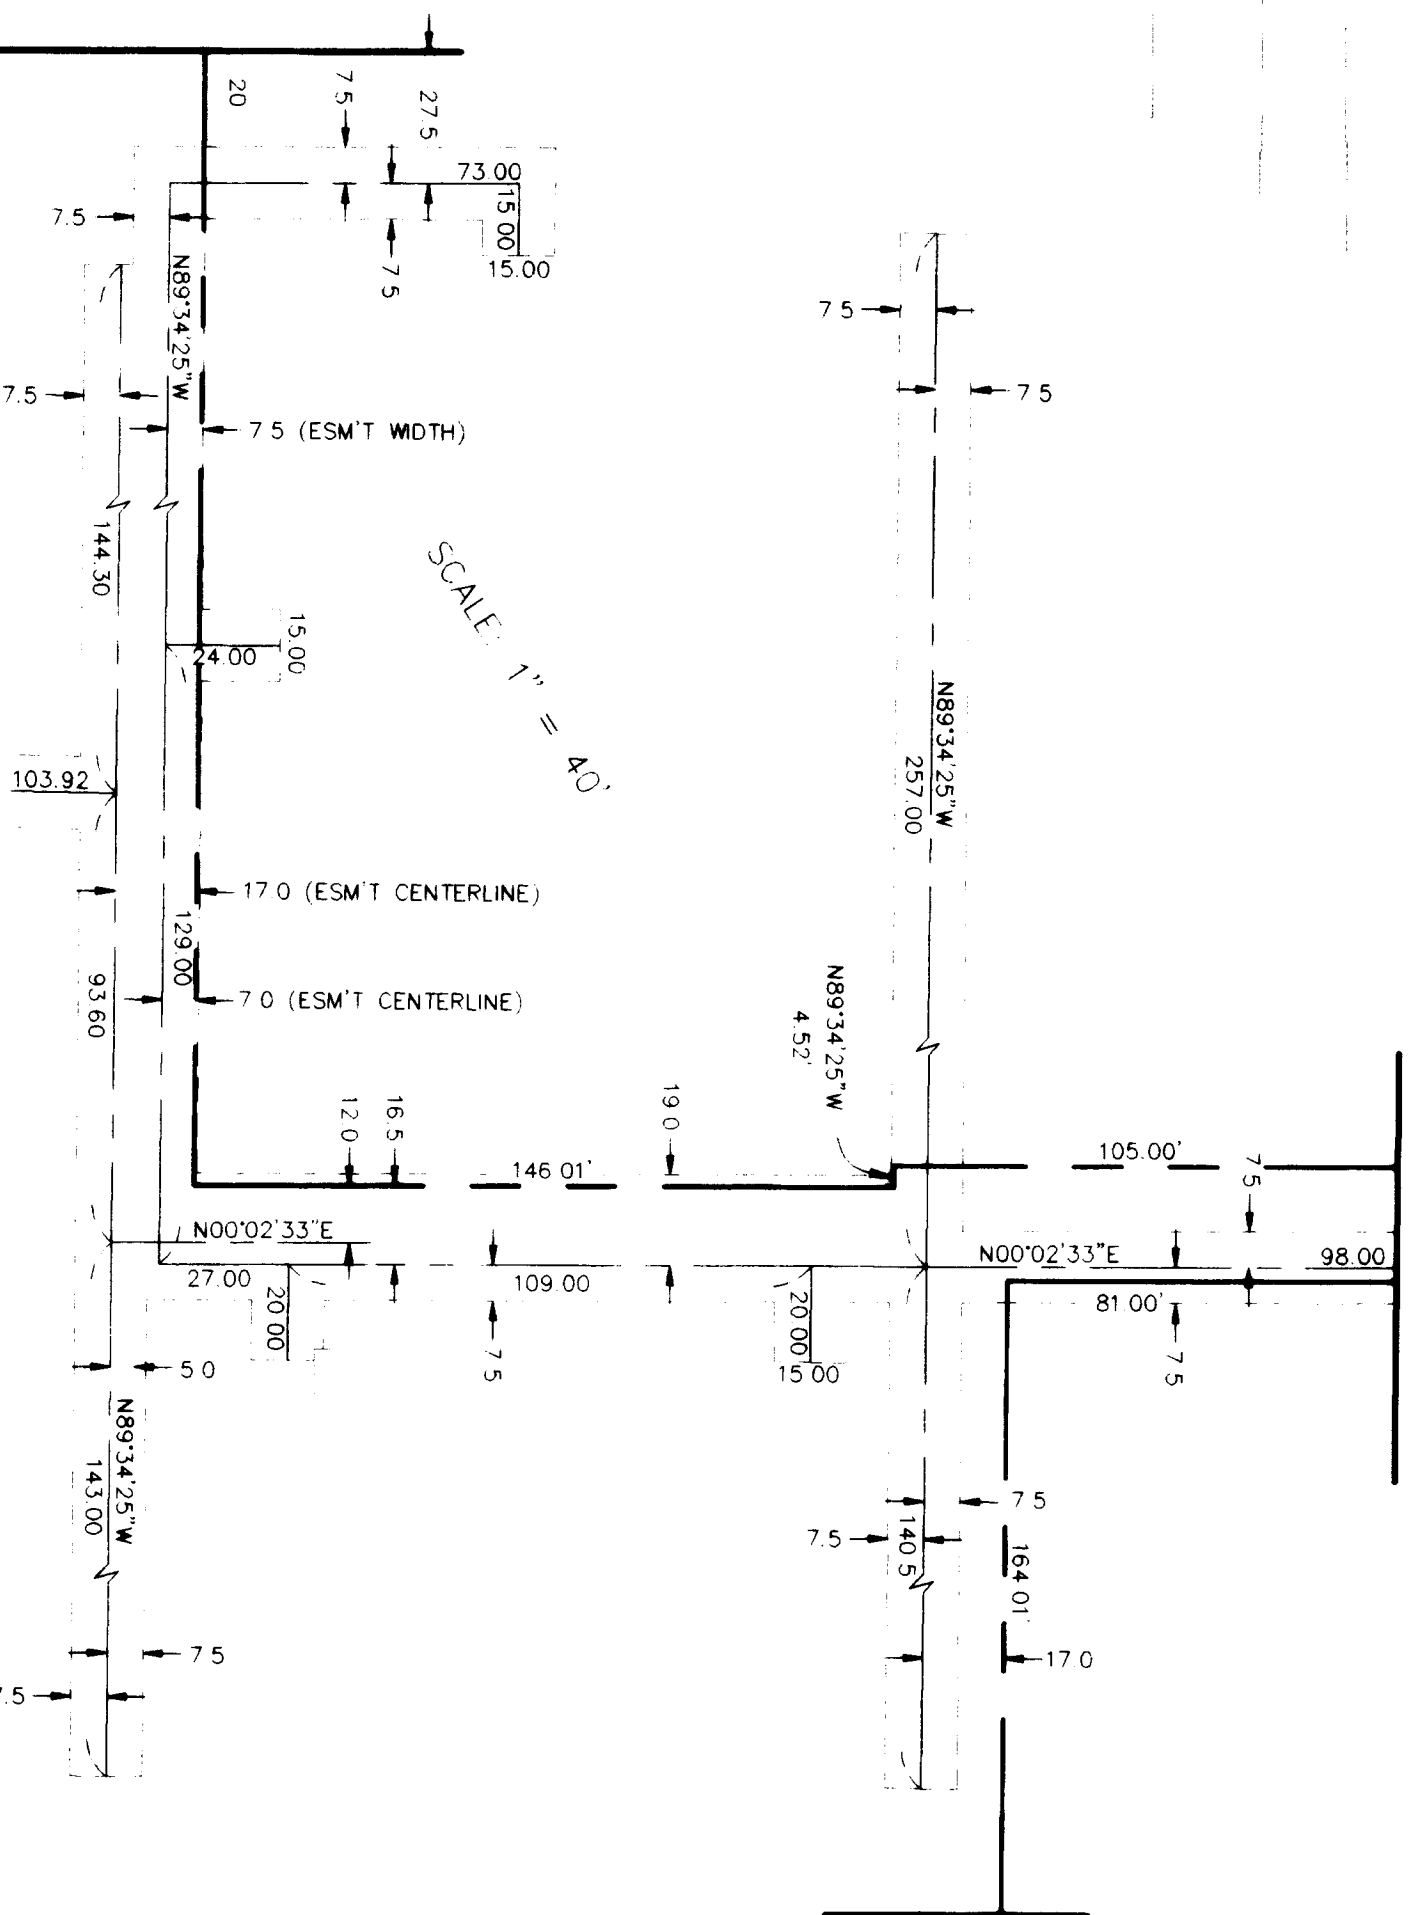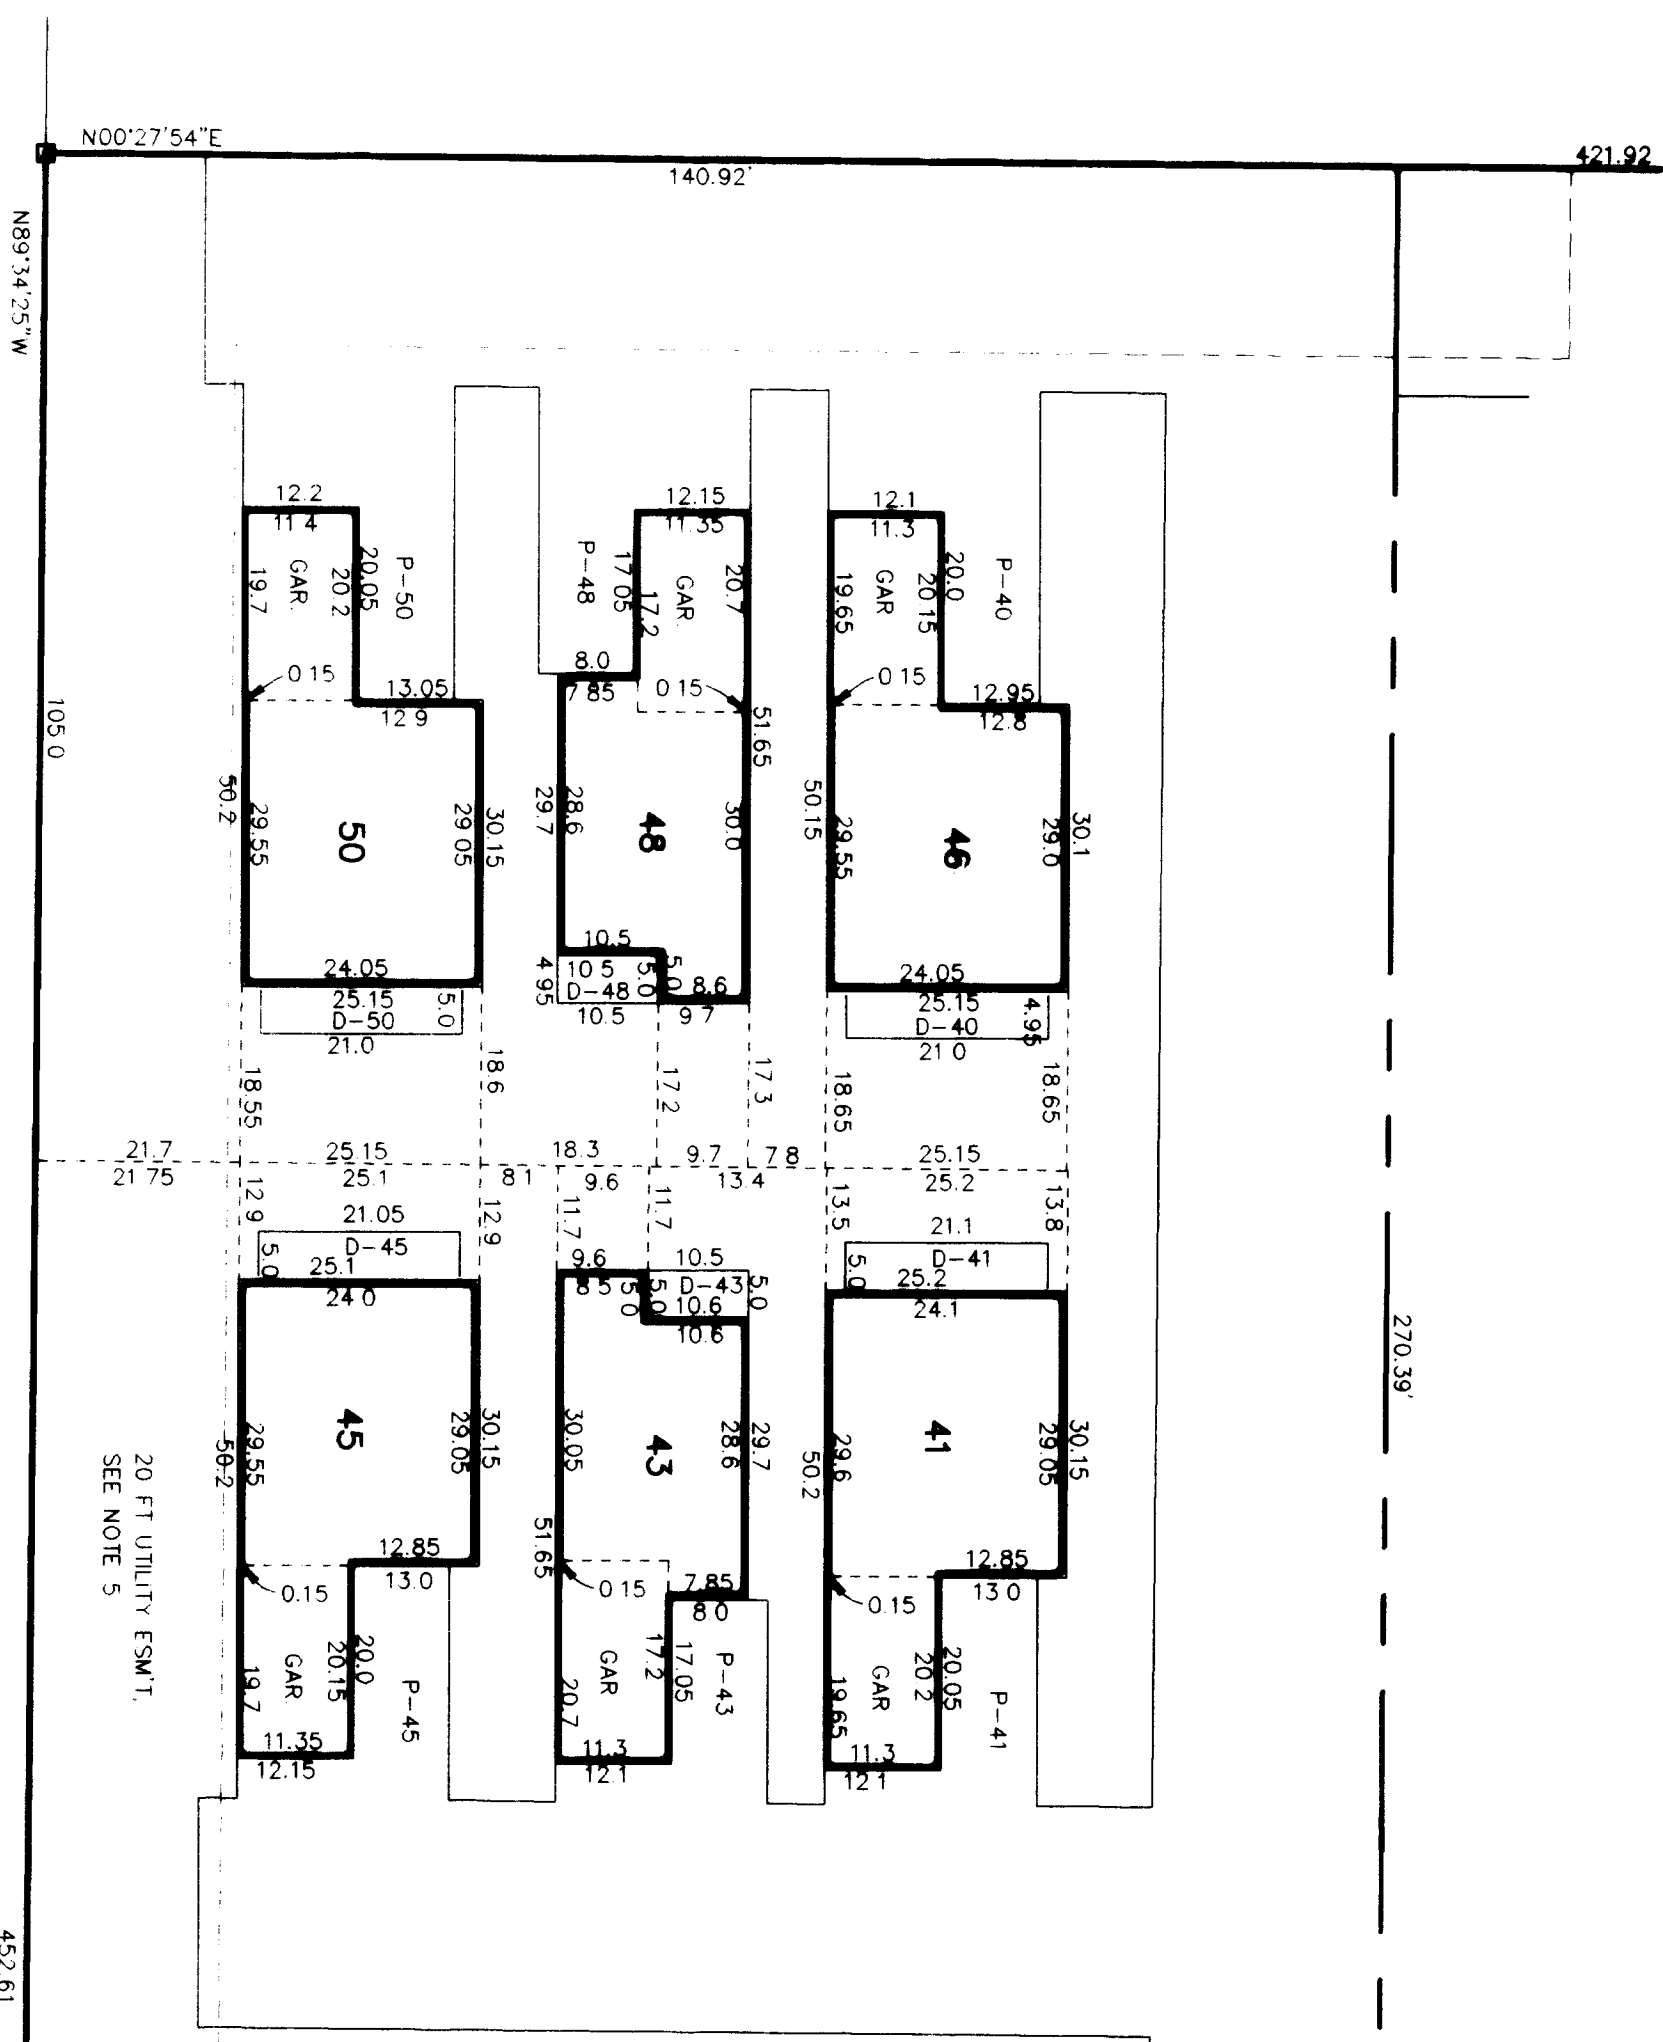

NOTES


- ALL EXTERIOR WALLS OF EACH APARTMENT LIVING AREA ARE 0.55 FT THICK
- THE THREE EXTERIOR WALLS OF EACH GARAGE ARE 0.40 FT THICK
- THE DIMENSION LINES TO EACH APARTMENT ARE PARALLEL WITH (N89°34'25"W) OR PERPENDICULAR TO (N02°35'06"E) THE NORTH AND SOUTH BOUNDARIES OF TRACT A.
- THE FOLLOWING DESIGNATIONS DESCRIBE CERTAIN LIMITED COMMON ELEMENTS (L.C.):
 - D-XX DECK, PATIO FOR USE OF APARTMENT XX
 - P-XX PARKING AREA FOR USE OF APARTMENT XX
- ELEVATIONS SHOWN ARE BASED ON CITY OF OAK HARBOR DATUM (USCGS MEAN SEA LEVEL = 100.00 FT. CITY OF OAK HARBOR DATUM)

APT	GARAGE		LIVING AREA	
	FRONT FLOOR	BACK FLOOR	CEILING	CEILING
1	179.2	179.35	187.7	187.7
3	179.75	179.9	188.25	188.25
5	180.65	180.8	189.15	189.15
7	182.0	182.0	190.35	190.35
24	177.25	177.4	186.65	186.65
26	177.8	177.9	187.2	187.2
27	177.7	177.8	186.3	186.3
28	178.2	178.35	187.65	187.65
29	177.85	177.95	187.25	187.25
30	178.6	178.8	188.25	188.25
31	178.7	178.8	187.8	187.8
40	180.4	180.55	189.05	189.05
41	180.65	180.8	190.35	190.35
42	179.85	180.0	188.35	188.35
43	179.95	180.1	189.4	189.4
44	179.45	179.6	187.95	187.95
45	179.5	179.6	188.9	188.9
46	184.0	184.1	192.45	192.45
48	183.35	183.5	191.85	191.85
50	182.3	182.45	190.8	190.8

APARTMENT ELEVATIONS

APT	GARAGE		LIVING AREA	
	FRONT FLOOR	BACK FLOOR	CEILING	CEILING
1	179.2	179.35	187.7	187.7
3	179.75	179.9	188.25	188.25
5	180.65	180.8	189.15	189.15
7	182.0	182.0	190.35	190.35
24	177.25	177.4	186.65	186.65
26	177.8	177.9	187.2	187.2
27	177.7	177.8	186.3	186.3
28	178.2	178.35	187.65	187.65
29	177.85	177.95	187.25	187.25
30	178.6	178.8	188.25	188.25
31	178.7	178.8	187.8	187.8
40	180.4	180.55	189.05	189.05
41	180.65	180.8	190.35	190.35
42	179.85	180.0	188.35	188.35
43	179.95	180.1	189.4	189.4
44	179.45	179.6	187.95	187.95
45	179.5	179.6	188.9	188.9
46	184.0	184.1	192.45	192.45
48	183.35	183.5	191.85	191.85
50	182.3	182.45	190.8	190.8

CONDOMINIUM PLANS OF
WHIDBEY COTTAGES CONDOMINIUM

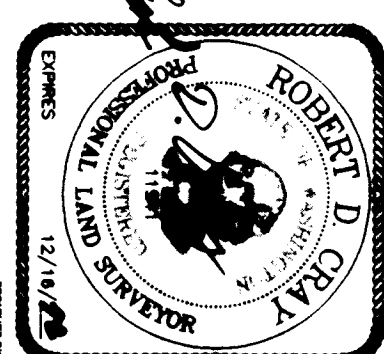

U. FREUND D/C SEC 34, T33N, R1E, W4
DRAWN BY RNF/ERF DATE 7/29/97
APPROVED BY DATE
FARKEMA & KINGMA, INC.
CONSULTING ENGINEERS & SURVEYORS
840 SE 8th Ave #102 Oak Harbor, WA 98277 675-5973
SCALE 1" = 20'
DATE
DWG NO. 3061
SHEET 3 OF 3